

RS BK1 A. 102
TE 34-20

RECORD OF SURVEY No. 34 - 20

IN THE UNINCORPORATED TERRITORY OF THE COUNTY OF MONO, STATE OF CALIFORNIA
BEING A PORTION OF SECTION 16, TOWNSHIP 1 NORTH, RANGE 26 EAST, M.D.B. & M.

THIS MAP CORRECTLY REPRESENTS A SURVEY MADE
BY ME OR UNDER MY DIRECTION IN CONFORMANCE
WITH THE REQUIREMENTS OF THE LAND SURVEYORS
ACT AT THE REQUEST OF ROY SAARI IN APRIL, 1984.

DAVID LAVERTY L.S. 4587

THIS MAP HAS BEEN EXAMINED FOR
CONFORMANCE WITH THE REQUIREMENTS
OF THE LAND SURVEYORS ACT THIS 18TH
DAY OF OCT. 1984.

RICHARD J. MELIM
COUNTY SURVEYOR

BY: RICHARD BOARDMAN
DEP. COUNTY SURVEYOR

FILED THIS 22nd DAY OF October
1984, IN BOOK 1 OF RECORD OF
SURVEYS AT PAGE 102 AT THE
REQUEST OF ROT SAABIA at 11:40 AM.

INSTRUMENT NO. 3087
FEE. : \$5.00
RENN NOLAN
MONO COUNTY RECORDER

BY: Spencer M. Tolbert
 DEP. COUNTY RECORDER

BASIS OF BEARINGS


THE BASIS OF BEARINGS FOR THIS SURVEY
IS N 85° 51' 27" E FOR THE SOUTH LINE OF
THE SOUTHEAST QUARTER OF SECTION 16,
T. 1 N., R. 26 E., M.D.P. & M. AS SHOWN ON
RECORD OF SURVEY NO. 34-18 PER M/B
R.S. 1 / 97 - 97 G

RECORD INFORMATION

R-1 : PER M.B. 5/122
R-2 : PER M.B. R.S. 1/97, 97-G
R-3 : PER BLM FIELD NOTES #110-4
DATED 12/3/1879
R-4 : PER BLM FIELD NOTES #103-1
DATED 5/30/1855

LEGEND

- FOUND MONUMENT AS NOTED
- SET 2" IRON PIPE TAGGED "L.S. 4587"

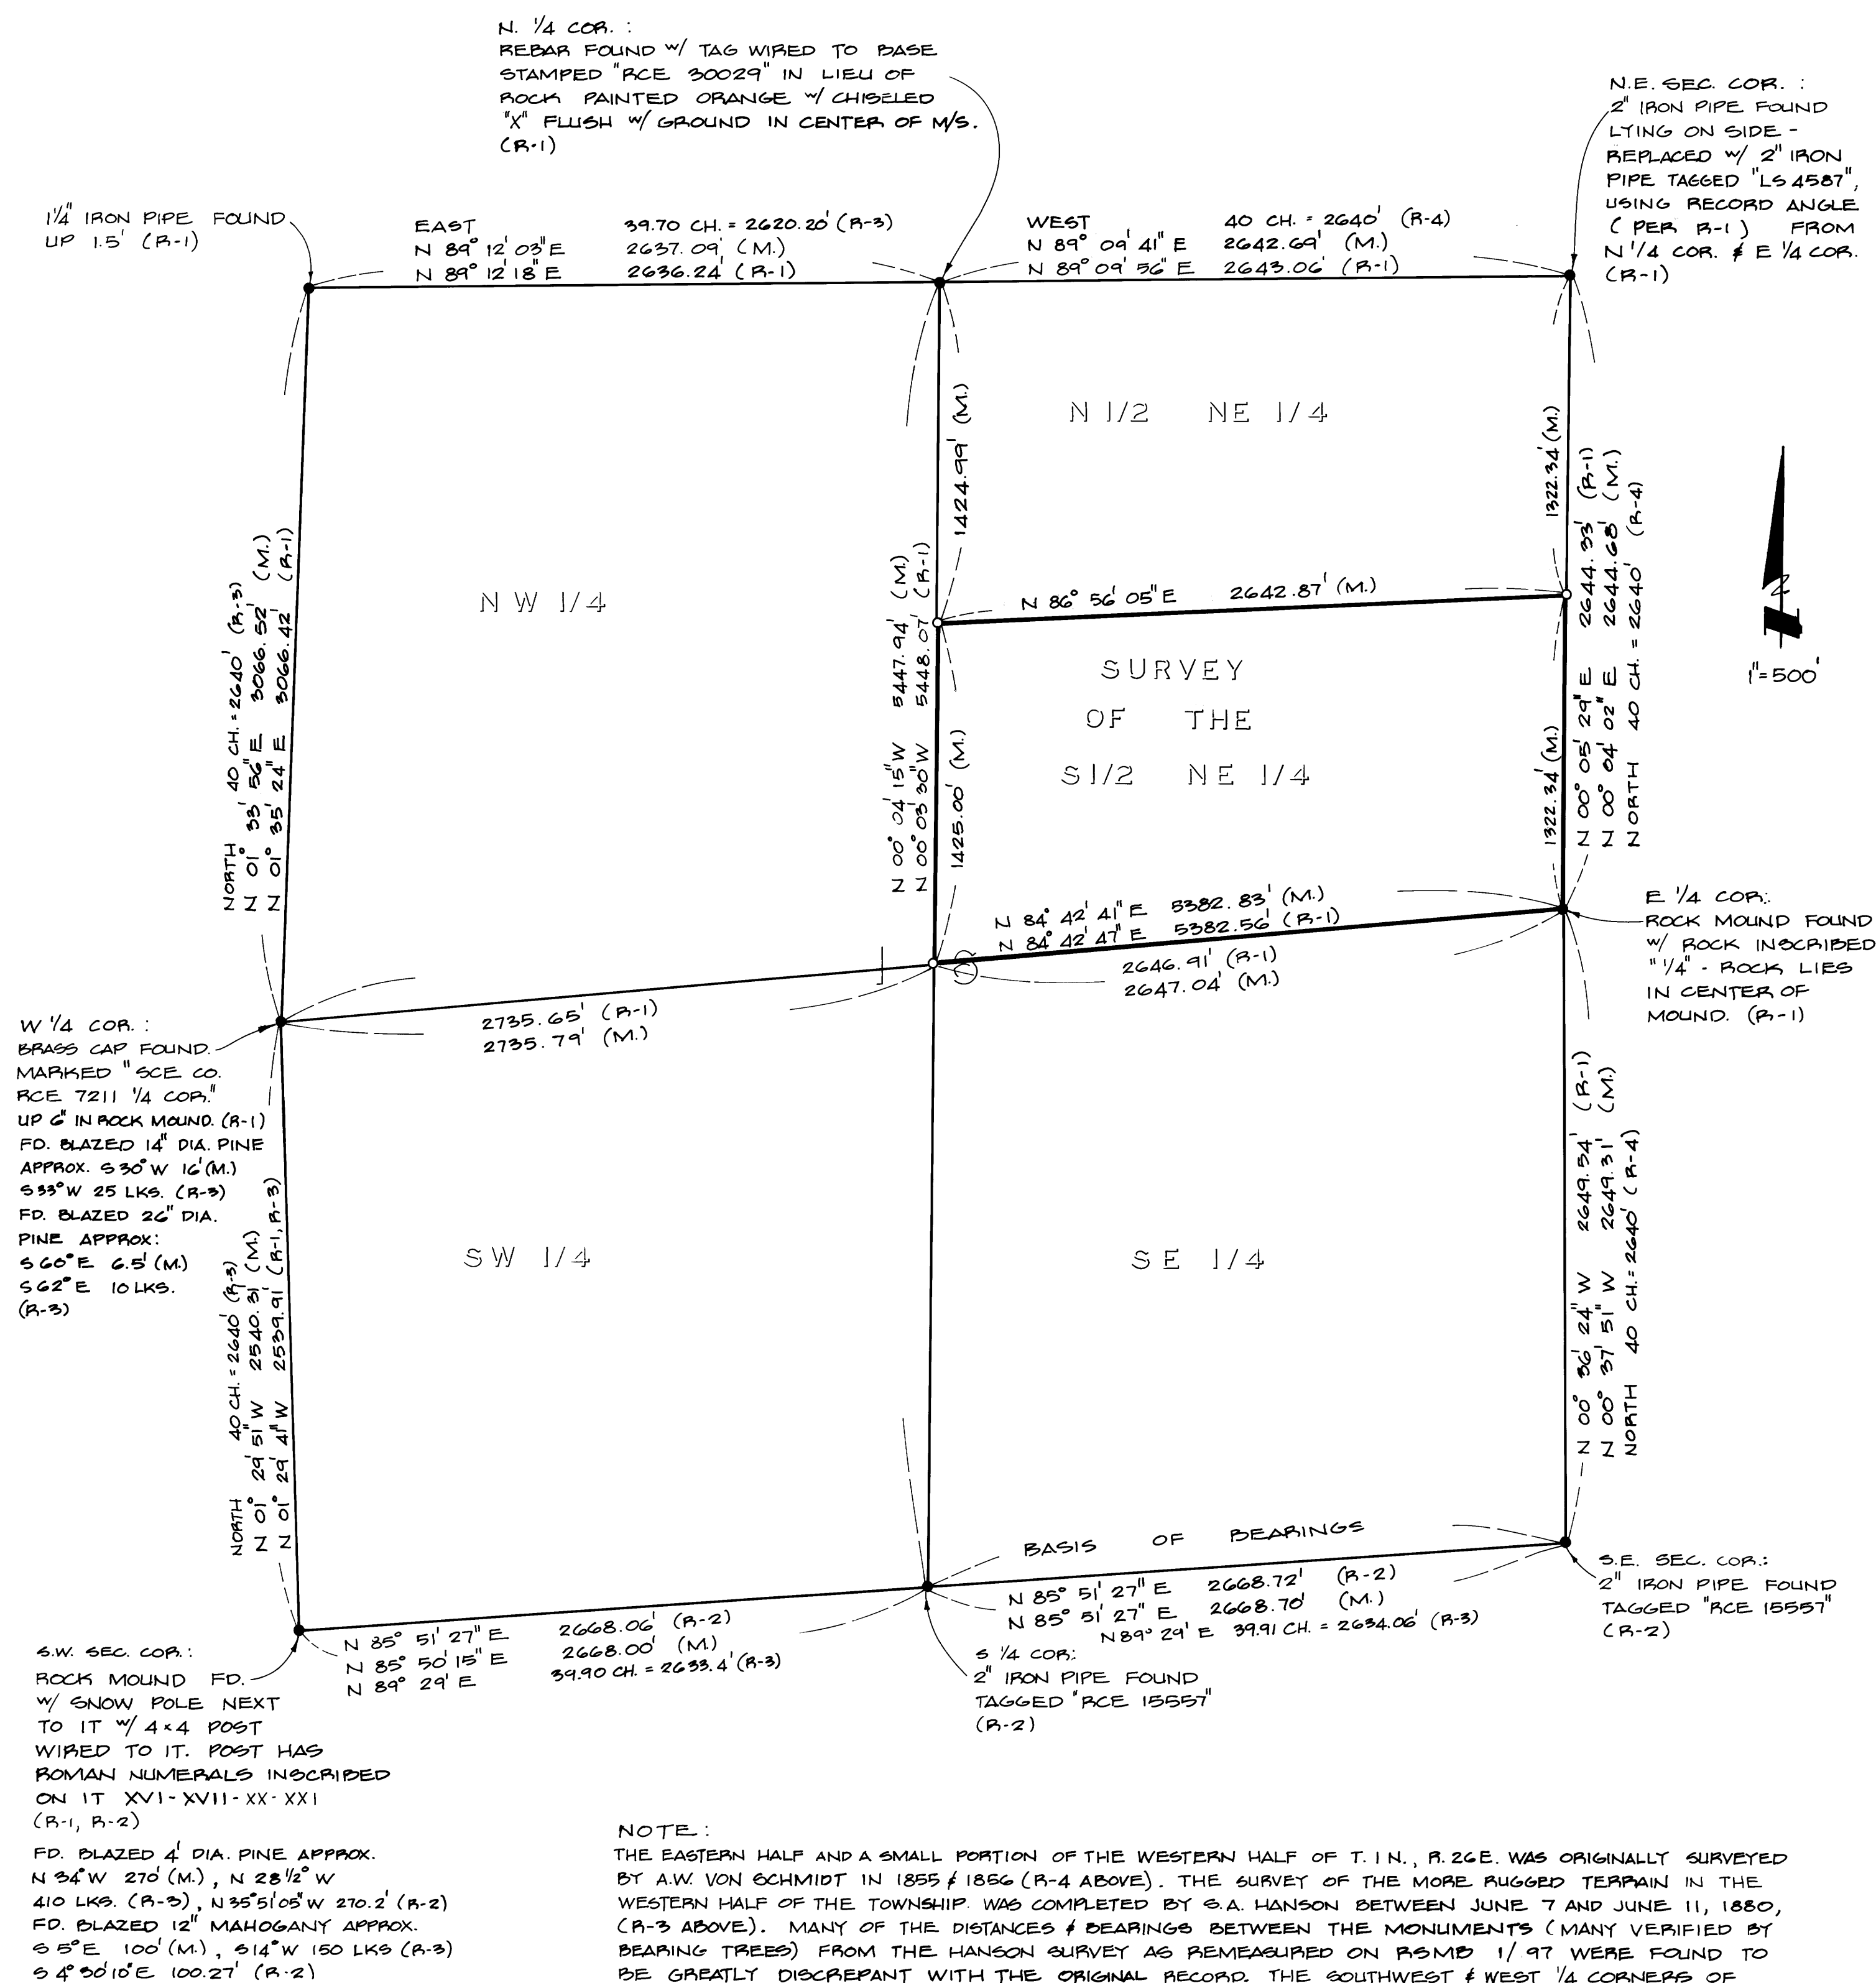

R/S Vol 1 Page 100